
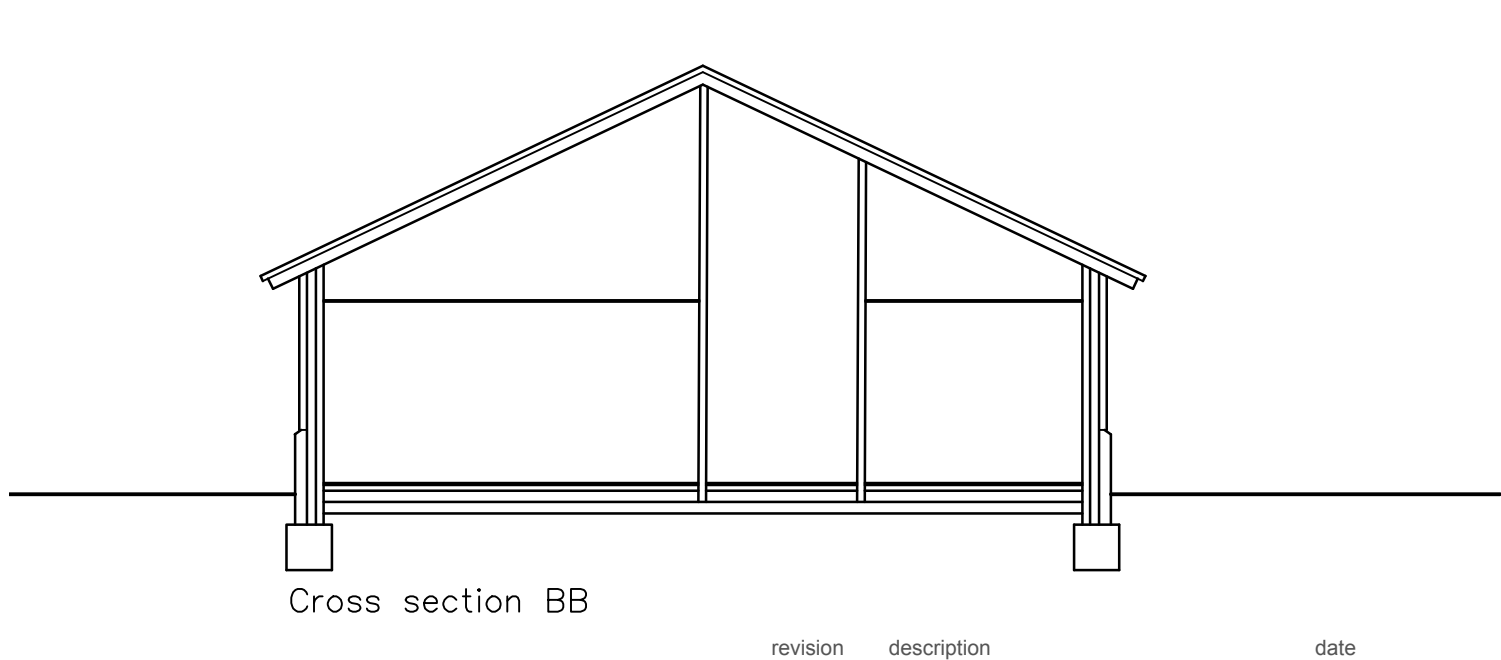
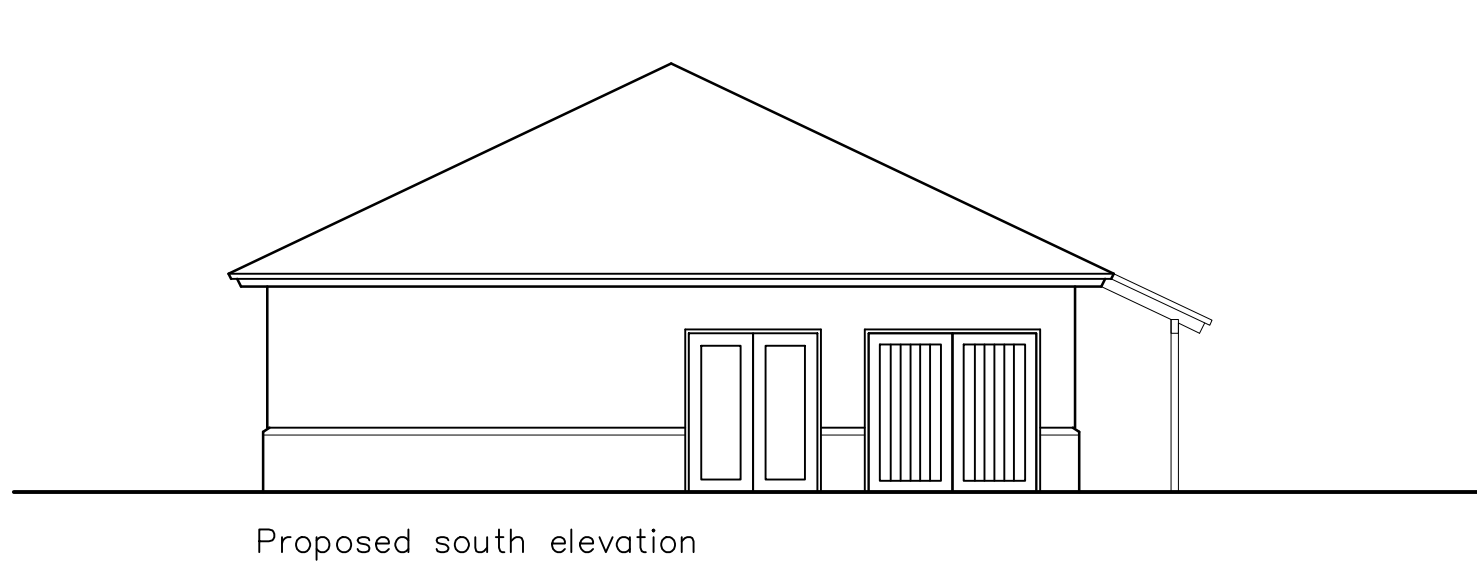
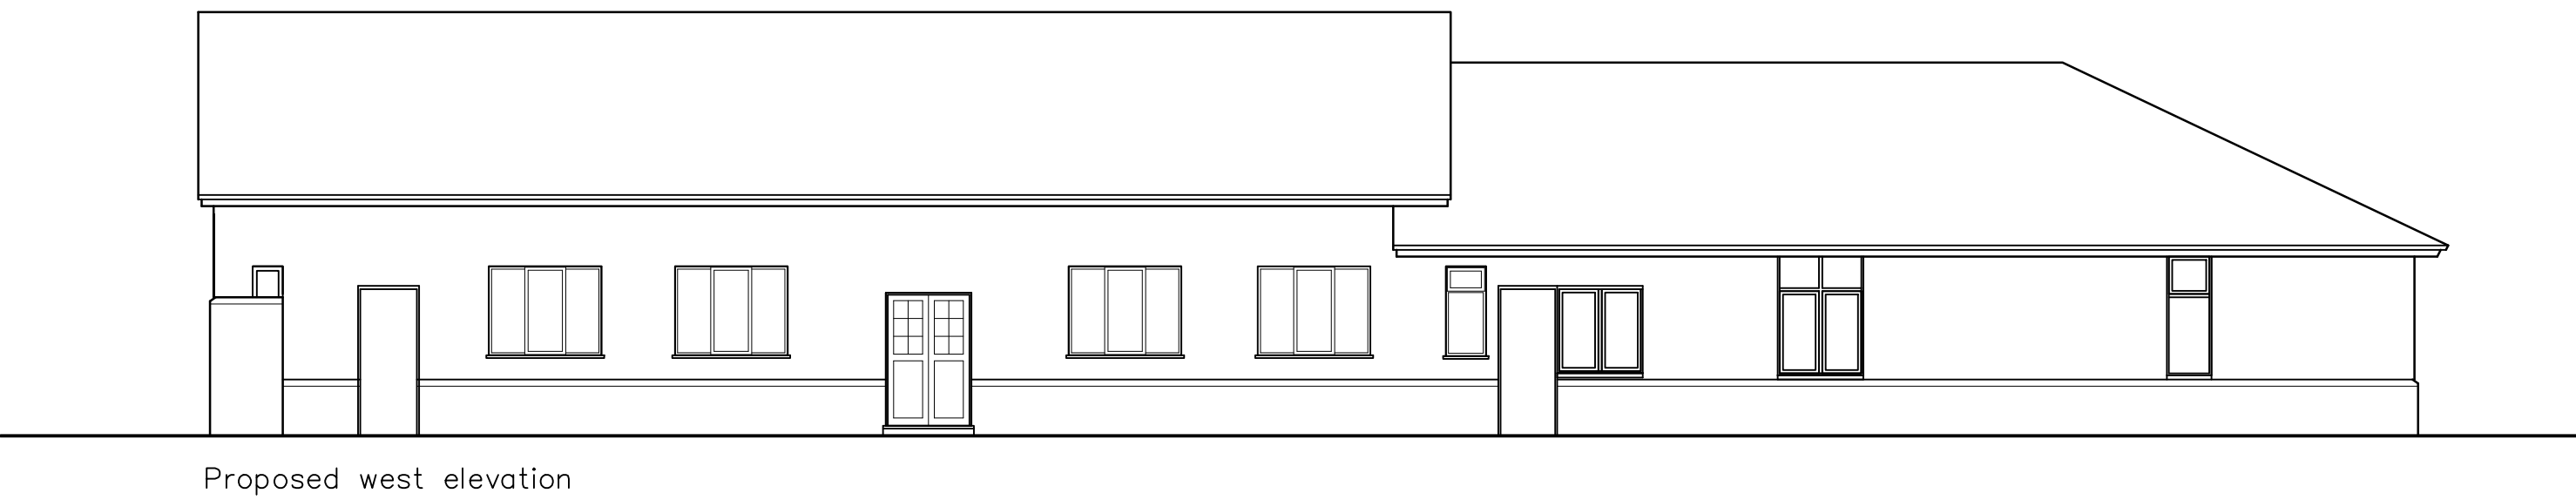
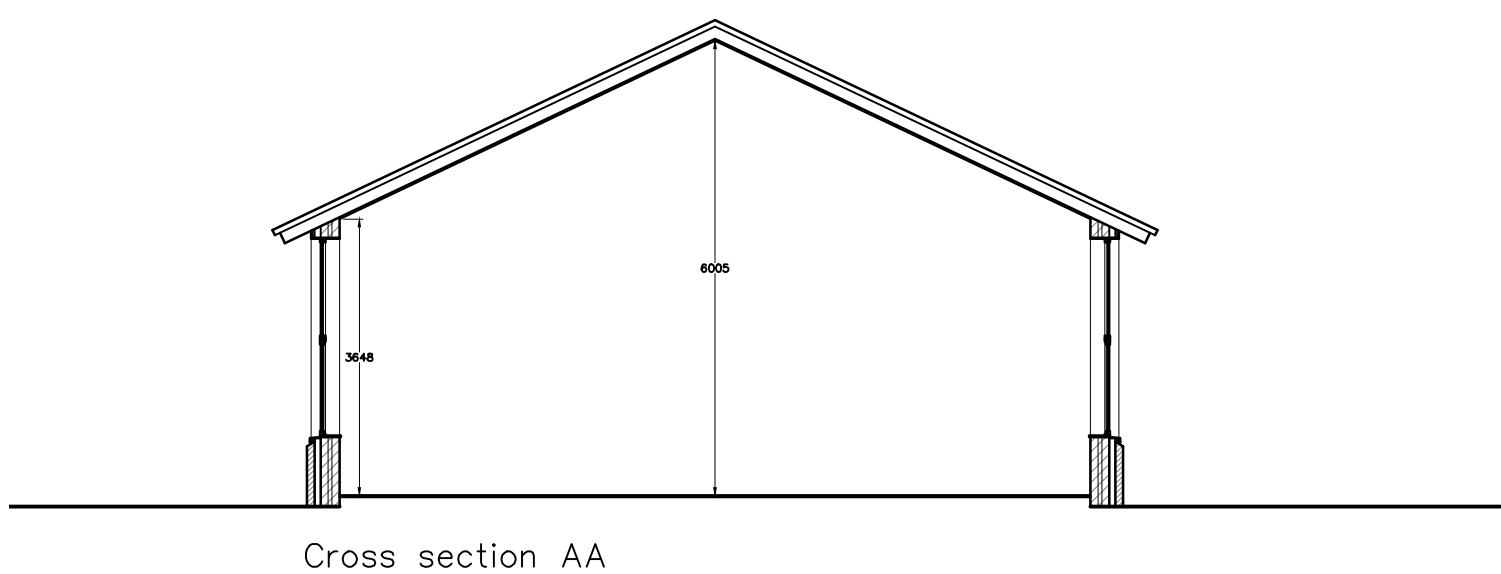
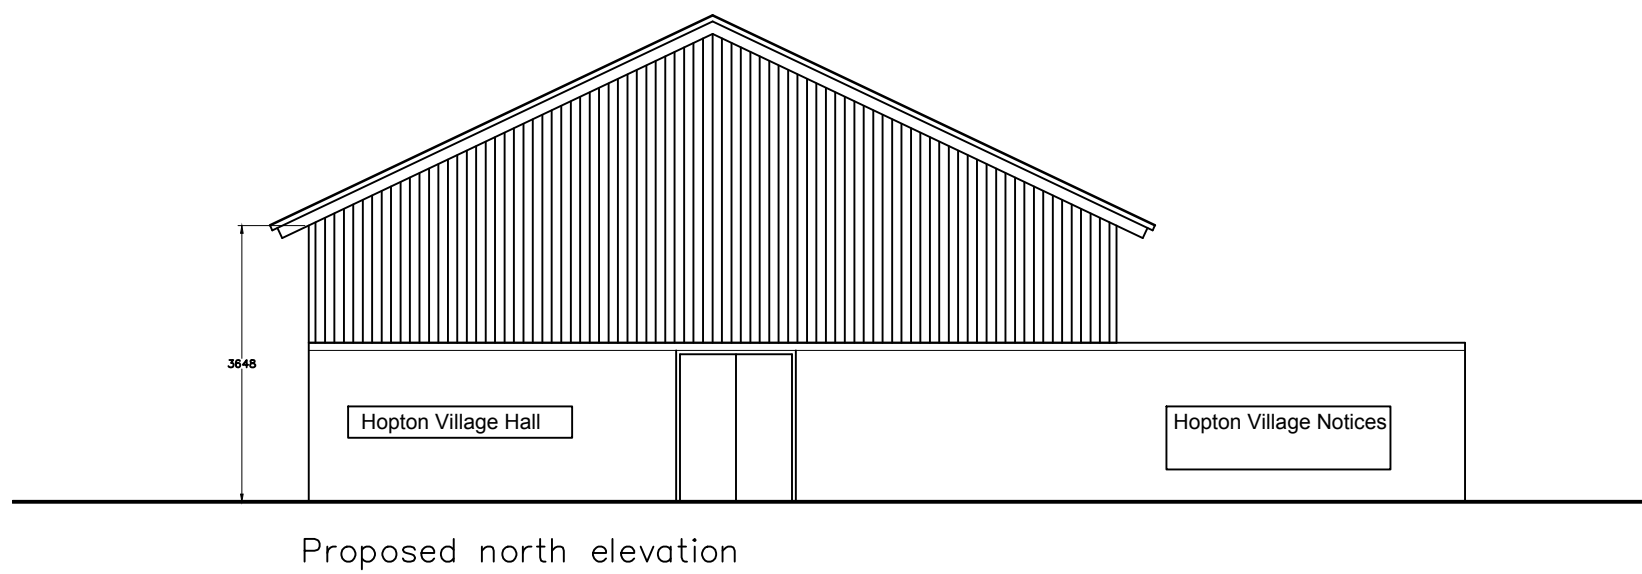
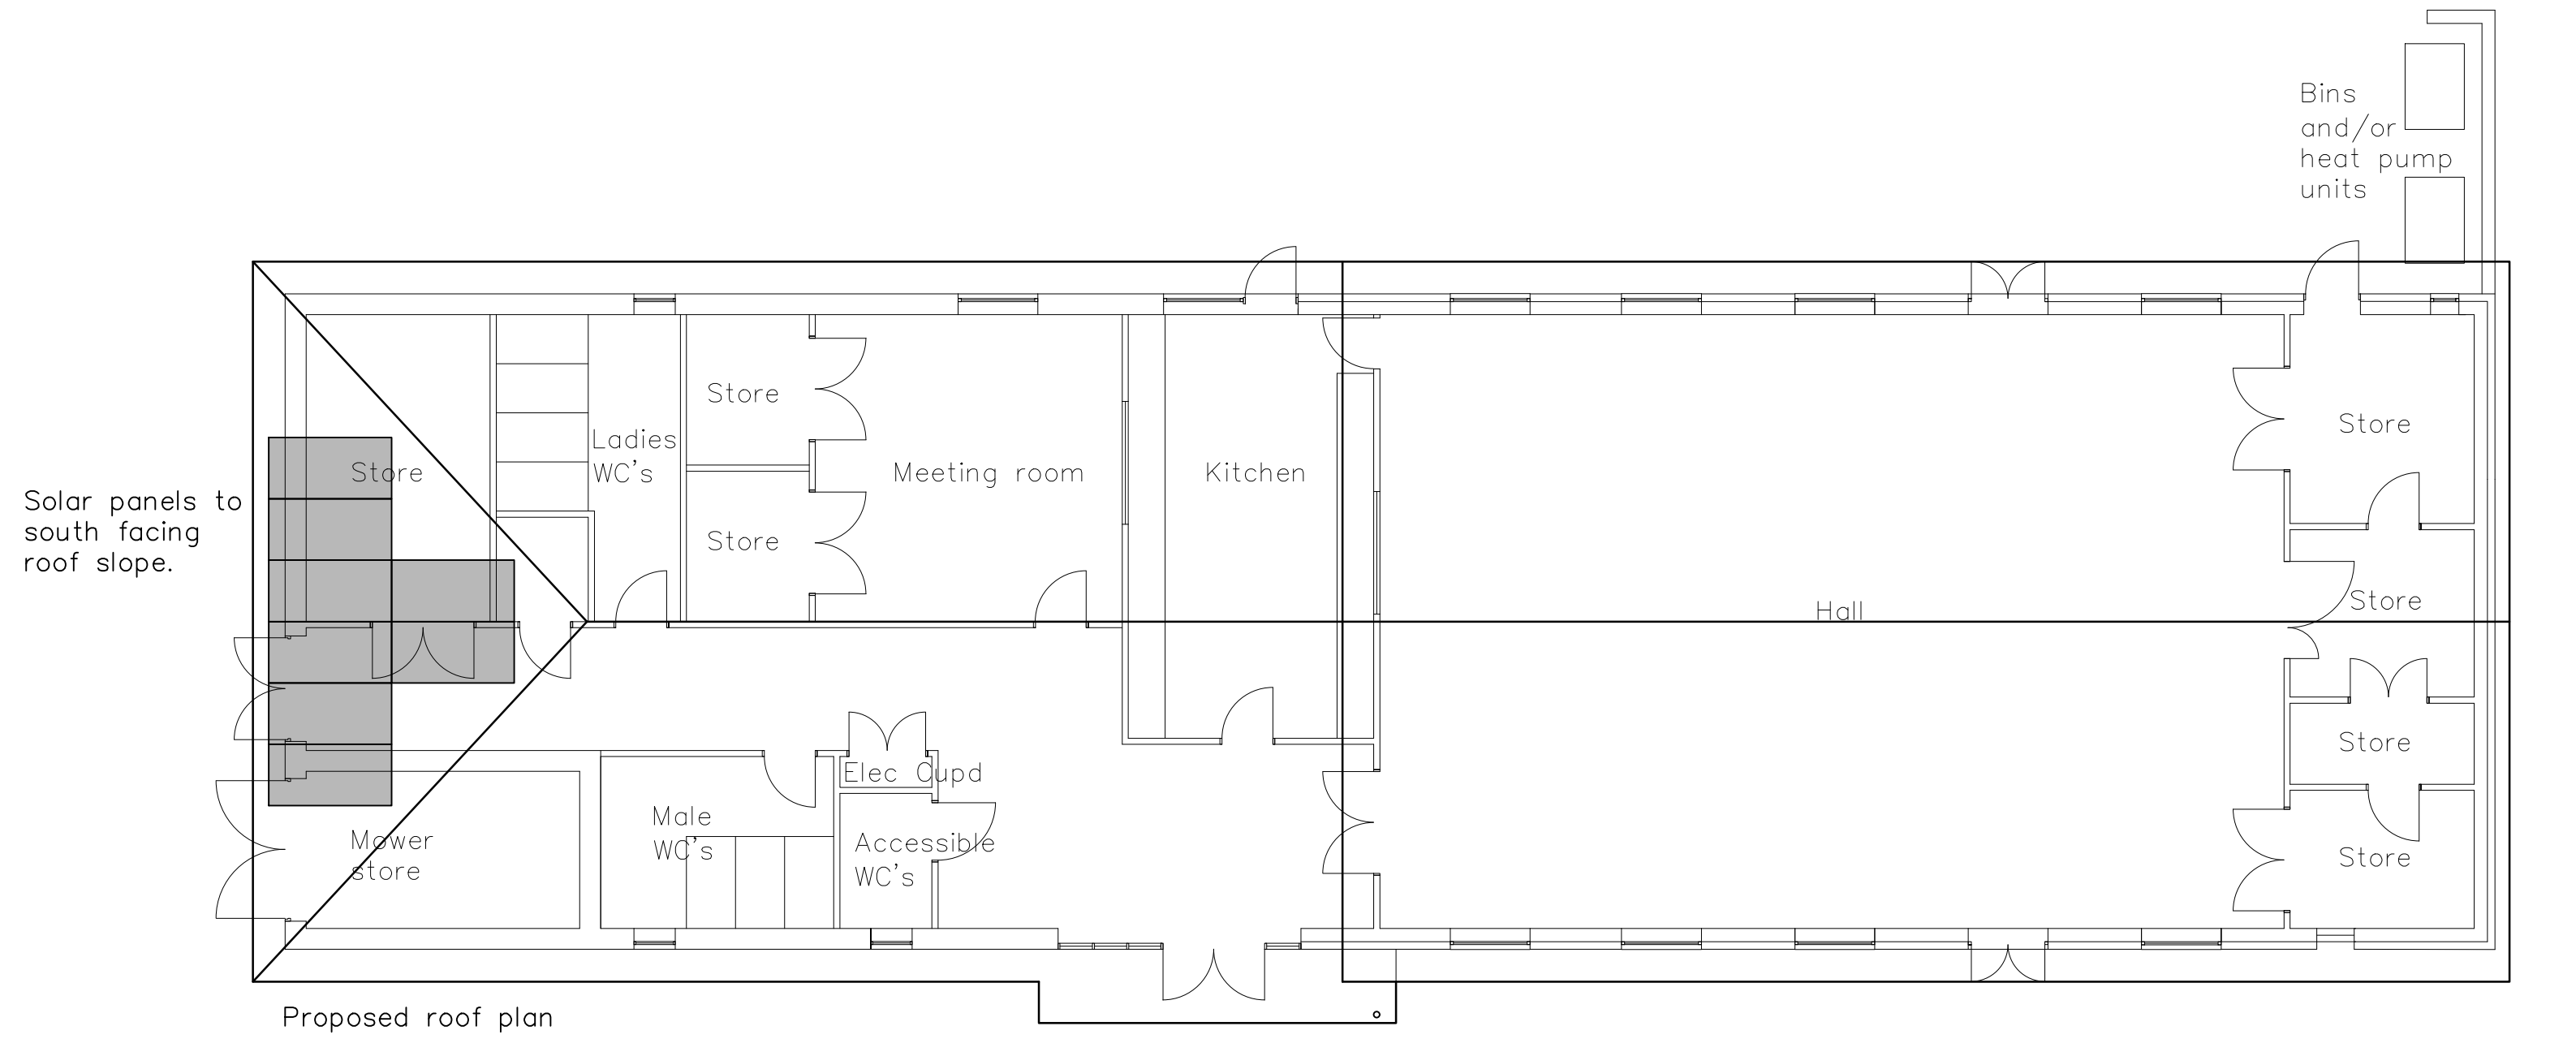


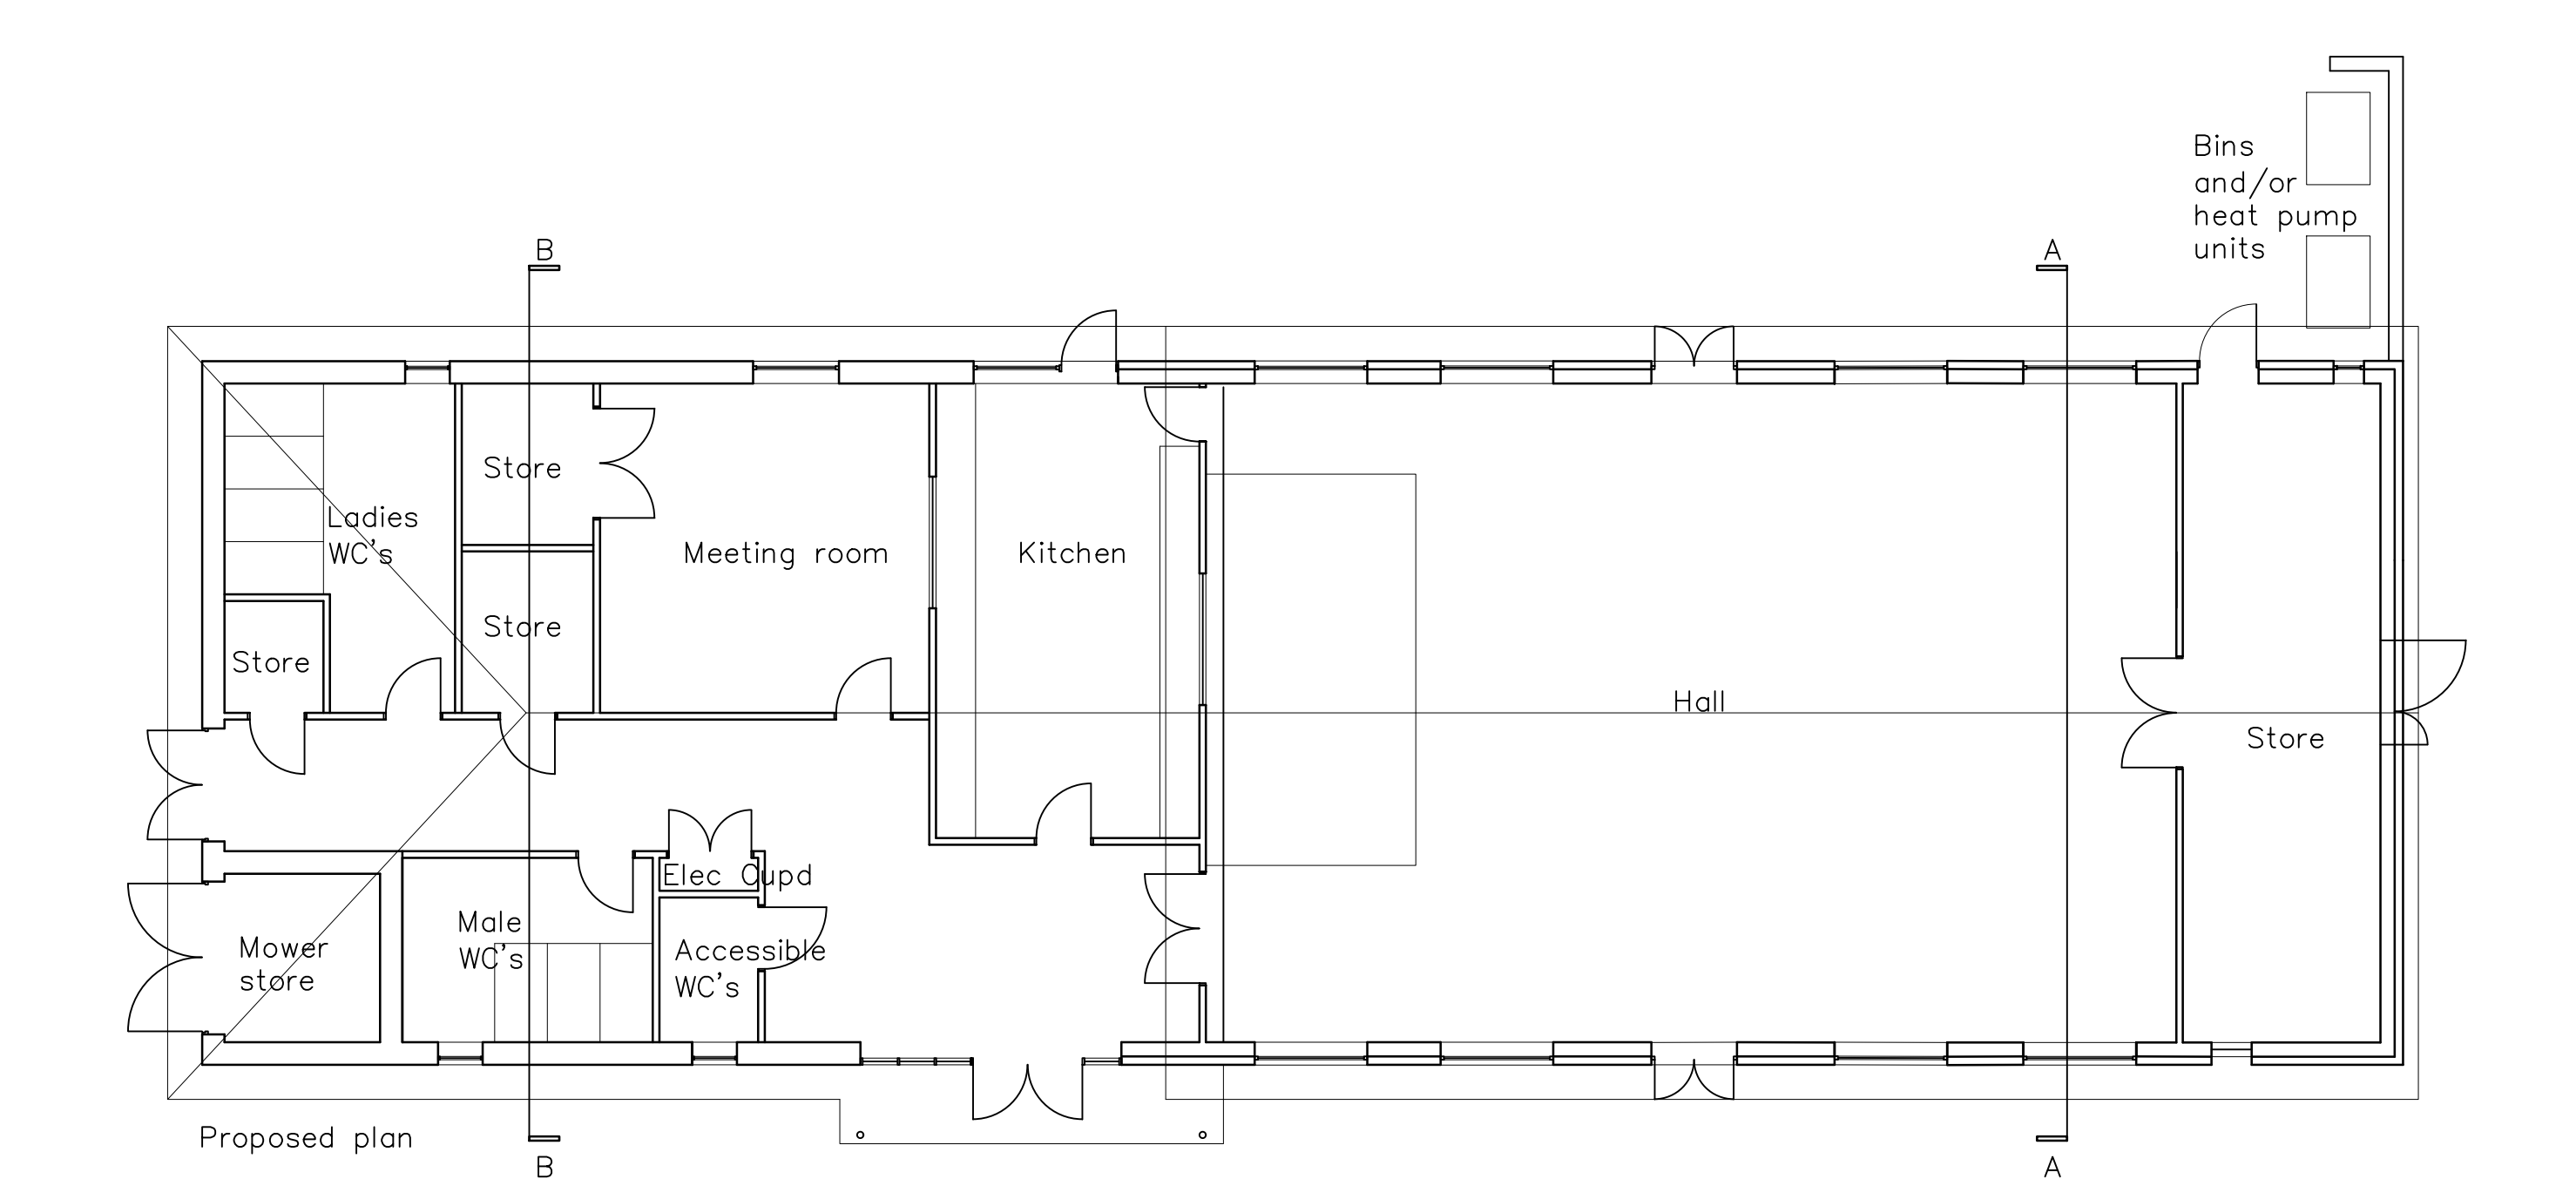

Client:			
Hopton Village Hall Committee			
Job Title:			
Hopton Village Hall refurbishment & extension			
Drawing Title:			
Proposed extension & refurbishment			
Scale:	Drawn By:	Date:	
1:100	A1	MC	
1:200	A3	Feb 2025	
Job Number:	Drawing Number:	Status:	
7322	07	Preliminary	

whitworth

Chartered Architects & Chartered Building Surveyors
Unit 12 Park Farm, Fornham St Genevieve, Bury St Edmunds, IP28 6TS
01284 760421 info@whitworth.co.uk www.whitworth.co.uk

NOTE:
Do not scale from this drawing. Confirm all dimensions on site. Refer any discrepancies to the Architect before work is put in hand. Read this drawing in conjunction with the relevant sections of the specification, schedule of works and other drawings.

This drawing is copyright of whitworth.